



IMPORTANT – Dimensions are not to be scaled from this drawing.
All dimensions are to be checked against actual sizes before any of the work is fabricated.

REVISION	DATE	REMARKS

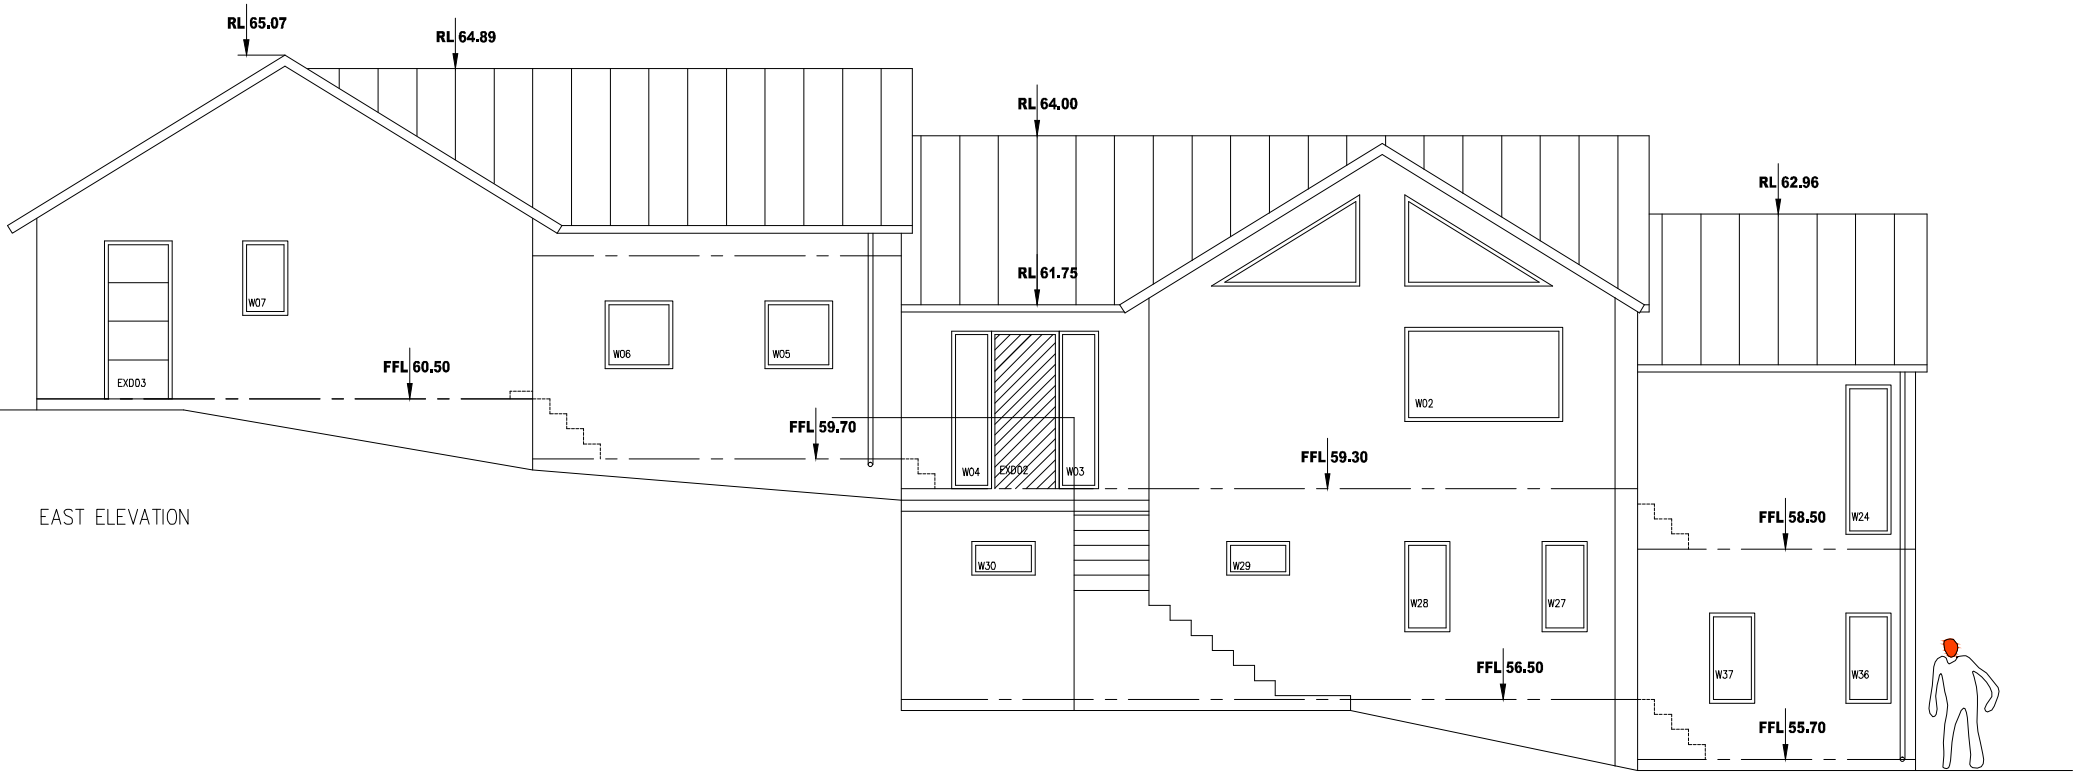

EAST ELEVATION

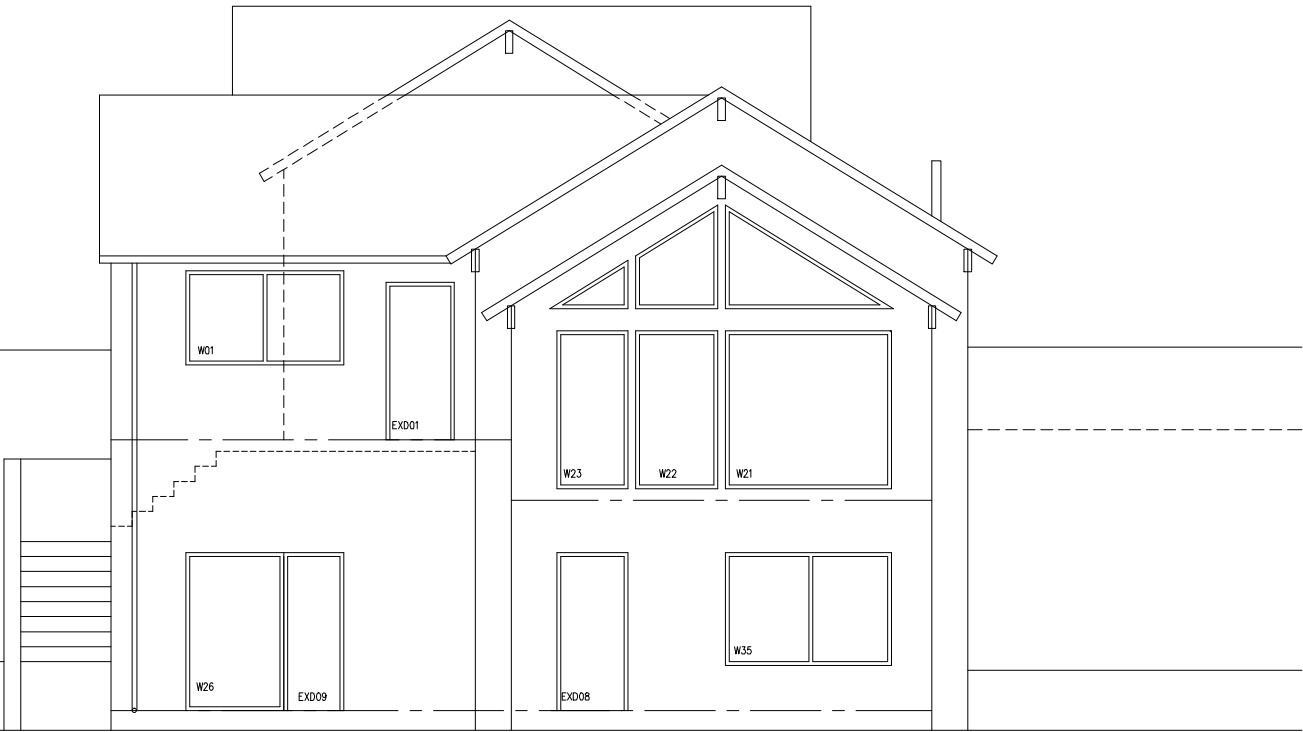

NORTH ELEVATION



12 CANAL WHARF BONDGATE GREEN RIPON NORTH YORKSHIRE HG4 1AQ

Tel: (01765) 603092 Fax: (01765) 603092

Project
HOUSE AT COVERACK

Client
MR & MRS DAWE

Drawing
PROPOSED ELEVATIONS

Drawn PM	Checked	Drawing No. 8028[10]02	Revision
Date APRIL 2014	Scale 1/100 @ A3		