


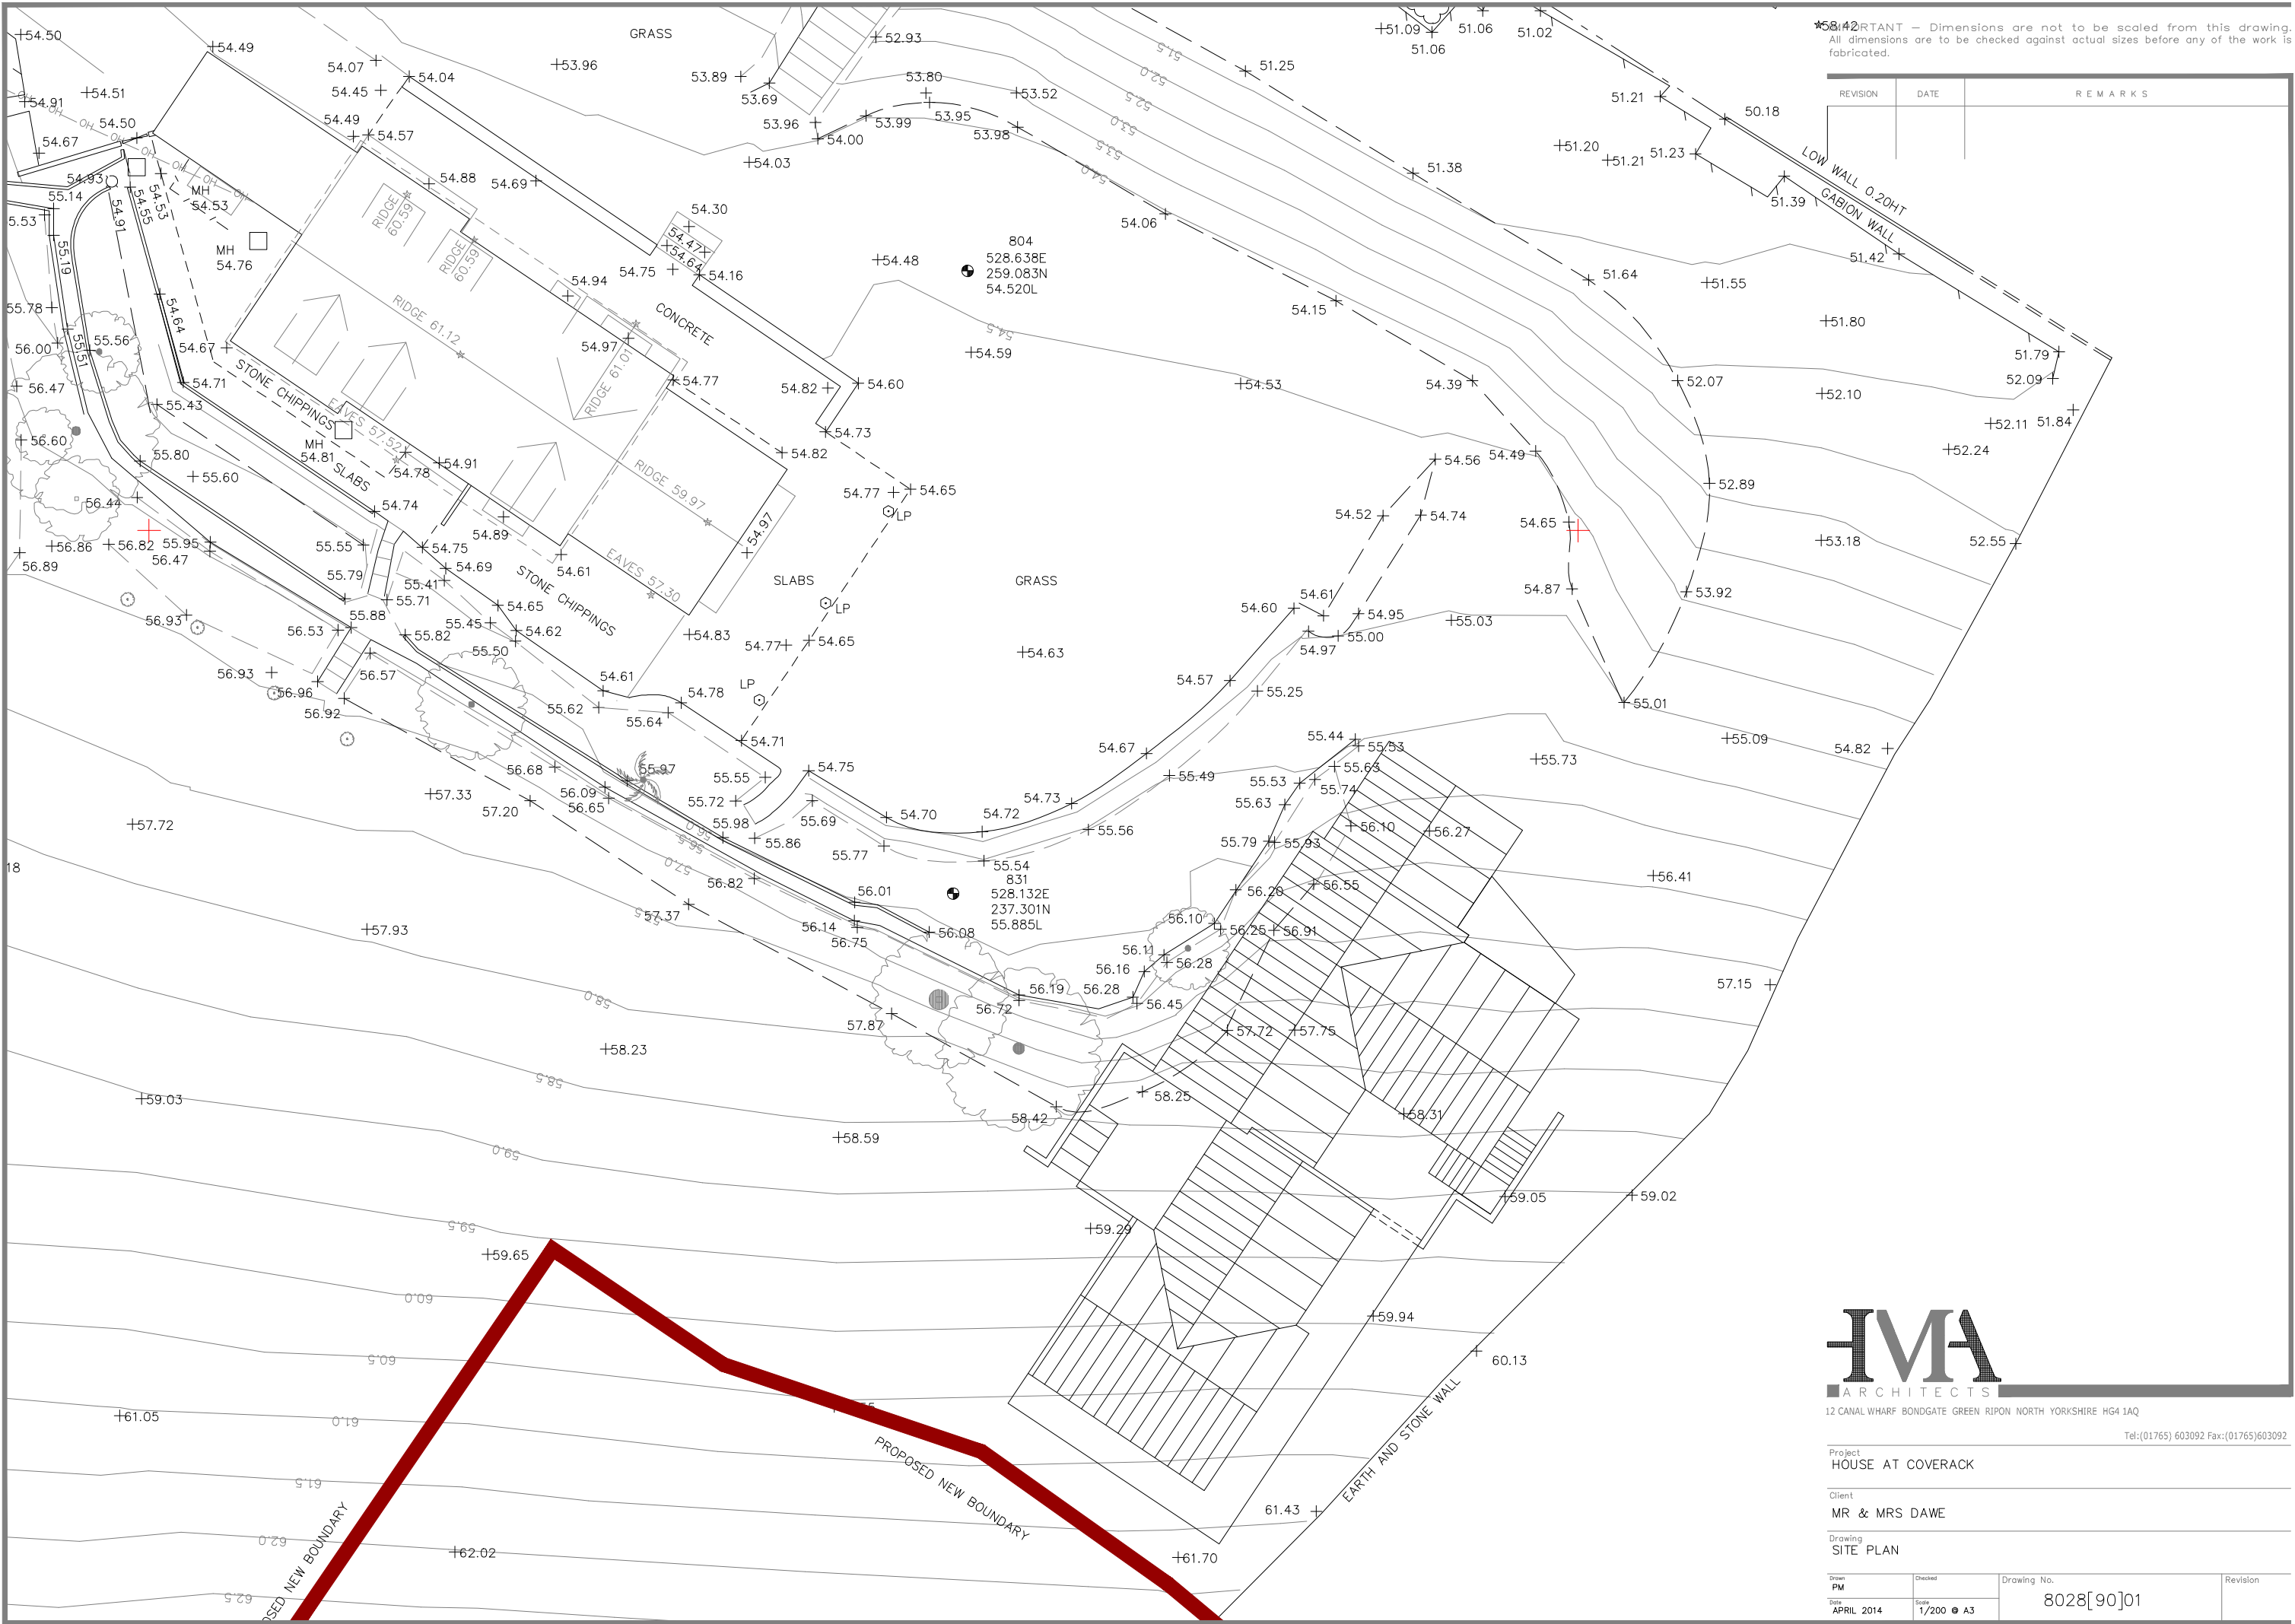

IMPORTANT - Dimensions are not to be scaled from this drawing.
All dimensions are to be checked against actual sizes before any of the work is fabricated.

REVISION	DATE	REMARKS

IMA

ARCHITECTS

12 CANAL WHARF BONDGATE GREEN RIPON NORTH YORKSHIRE HG4 1AQ

Tel: (01765) 603092 Fax: (01765) 603092

Project HOUSE AT COVERACK			
Client MR & MRS DAWE			
Drawing SITE PLAN			
Drawn PM	Checked	Drawing No. 8028[90]01	Revision
Date APRIL 2014	Scale 1/200 @ A3		