


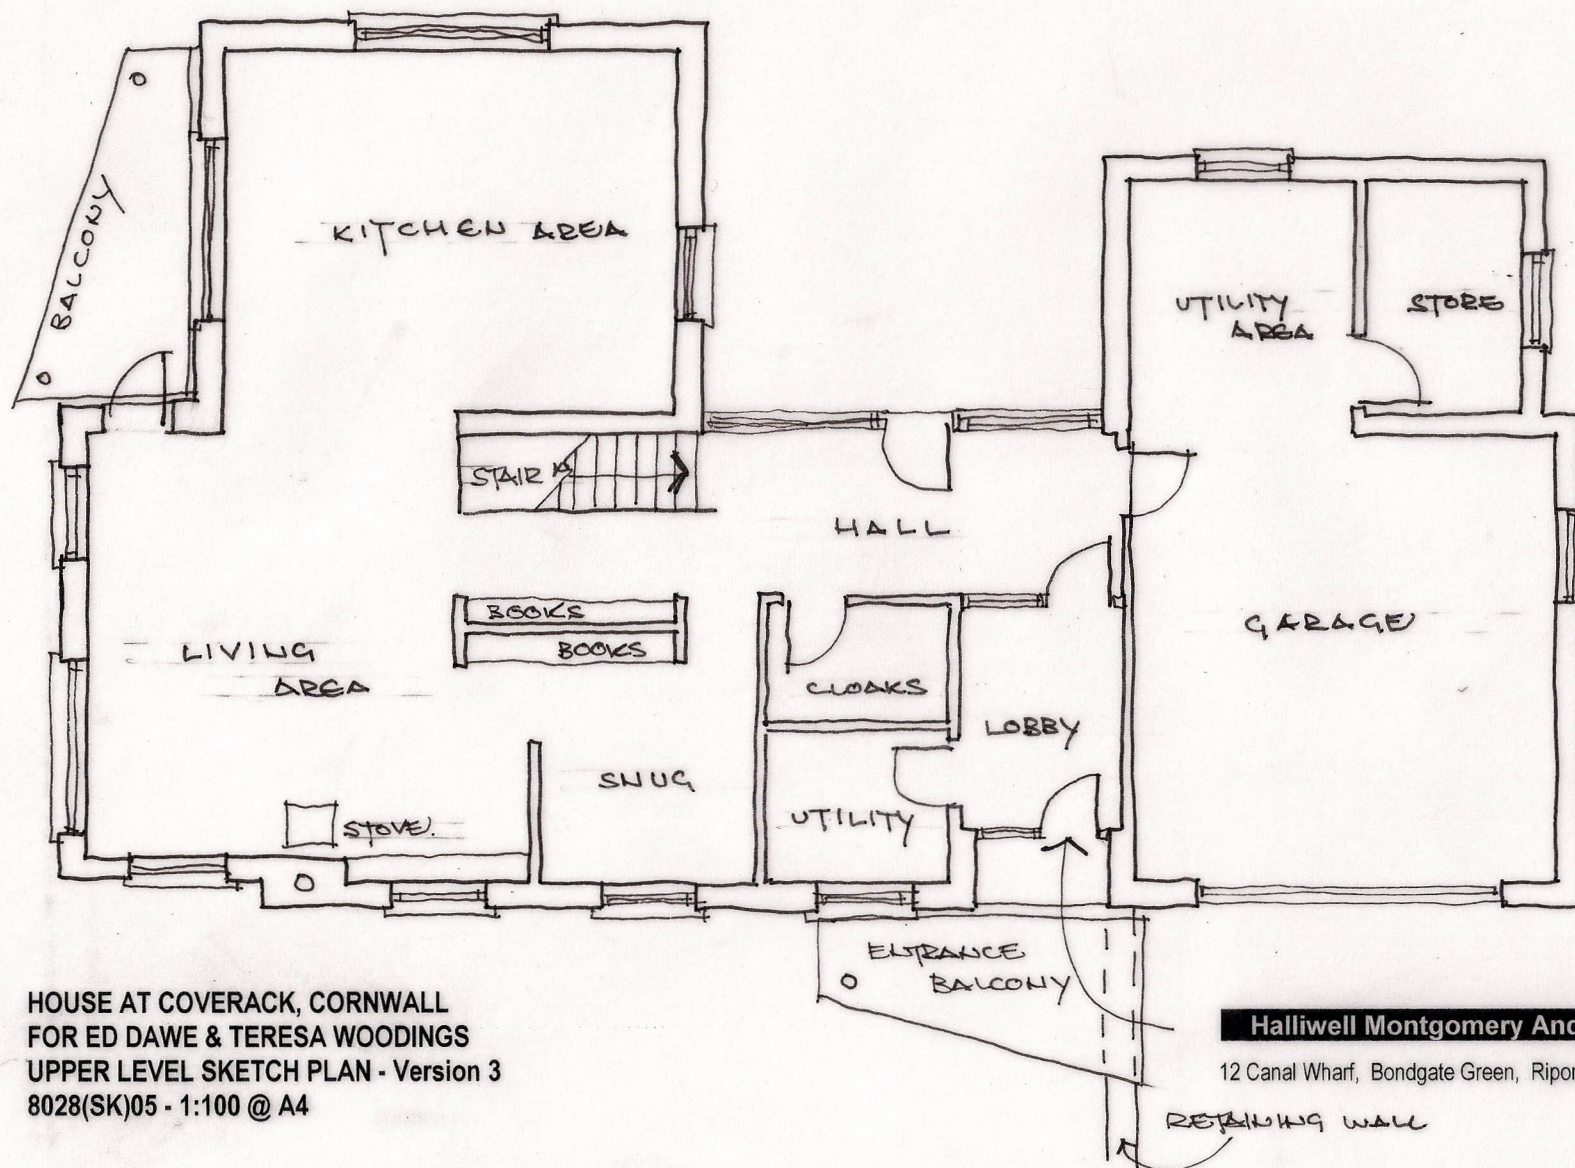

HOUSE AT COVERACK, CORNWALL
 FOR ED DAWE & TERESA WOODINGS
 UPPER LEVEL SKETCH PLAN - Version 3
 8028(SK)05 - 1:100 @ A4

Halliwell Montgomery Anderson Architects Ltd

12 Canal Wharf, Bondgate Green, Ripon, North Yorkshire, HG4 1AQ